




Typical Above Ground Pool/Spa Electrical

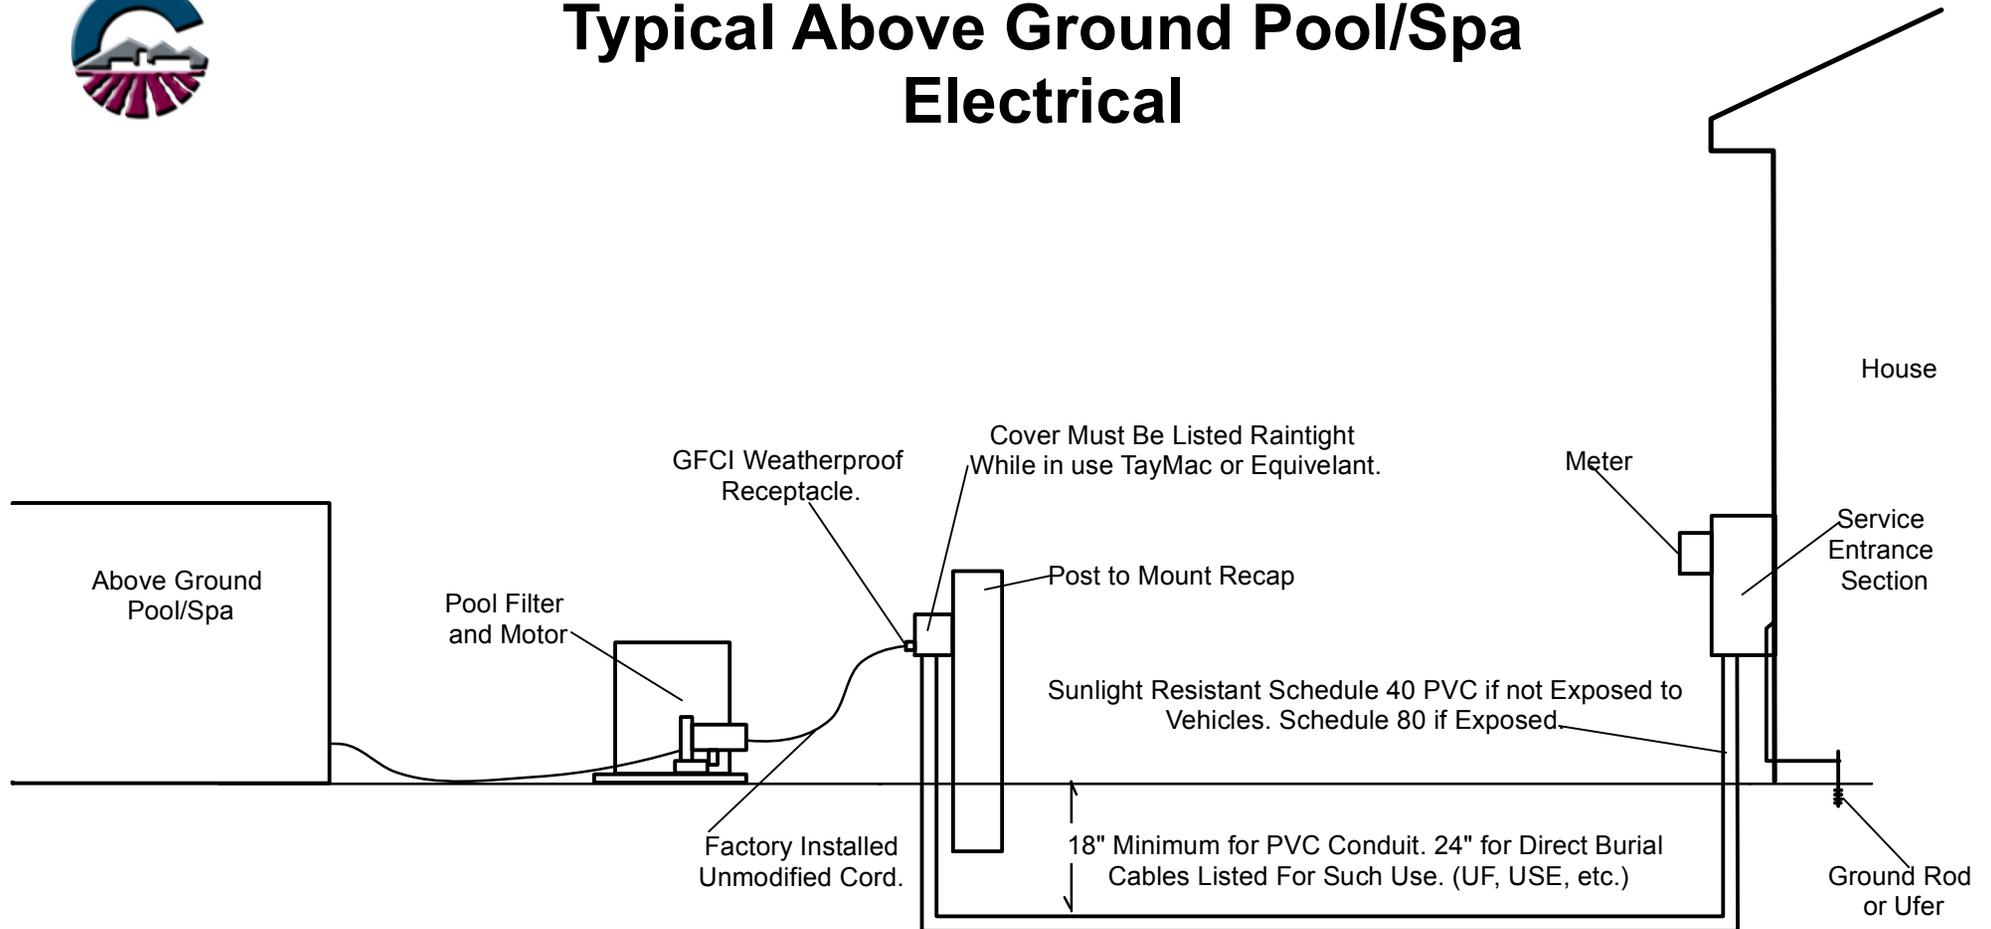

NOTES:

- 1.) Intersection of Conduit Trench Required Prior to Cover.
- 2.) Use THWN, XHHN, THW, RHW, USE or UF #12 AWG Wire, 15 or 20 Amp Circuit Breaker. If over 100' Run, Use Next Highest (#10 AWG) for Voltage Drop.